
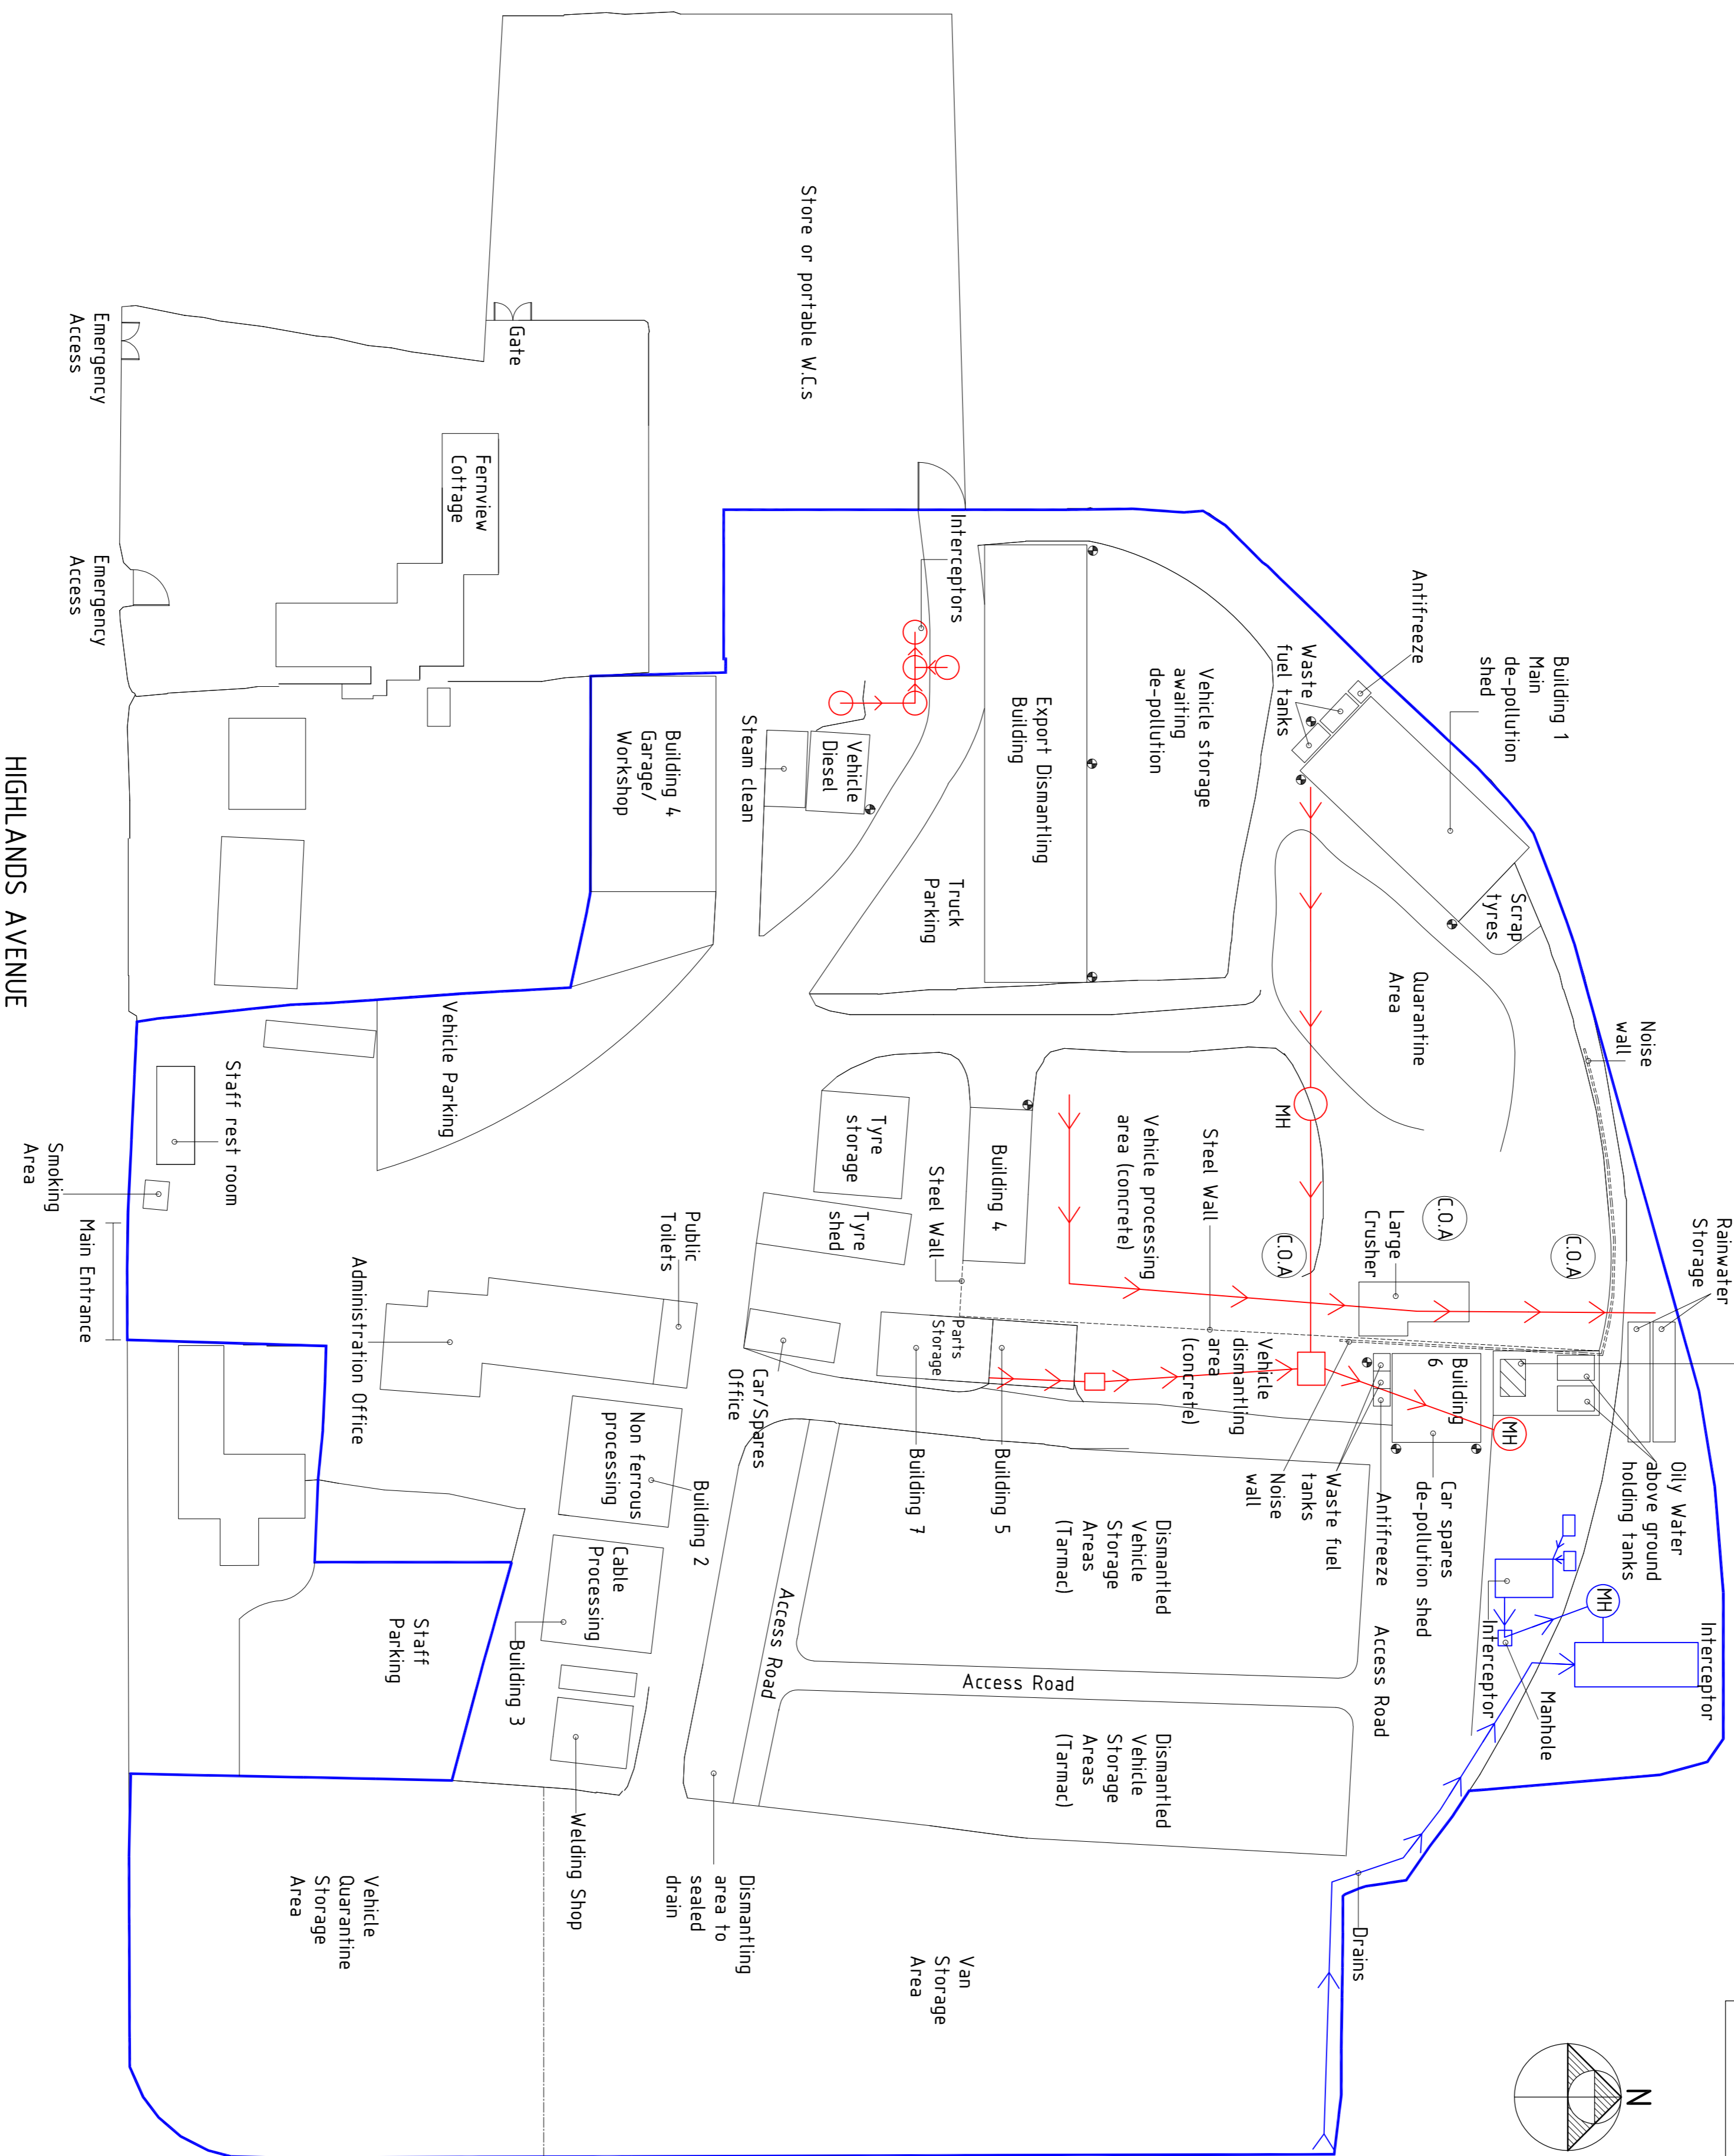
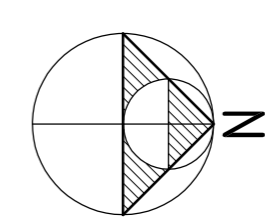


DRAINAGE

0 10M

THIS DRAWING IS COPYRIGHT AND MAY NOT BE REPRODUCED WITHOUT THE WRITTEN CONSENT OF THE ARCHITECT.

SEALED TANK WHICH IS PUMPED TO GROUND HOLDING TANKS PRIOR TO REMOVAL FROM SITE

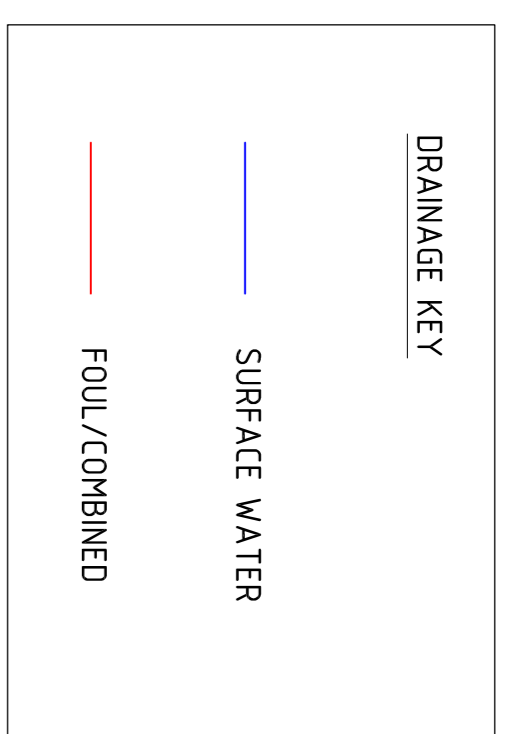

HIGHLANDS AVENUE

A1 SITE
HIGHLANDS AVENUE
WOKINGHAM
RG41 4SP

SITE LAYOUT
DRAINAGE

SCALE	DATE	DRAWN BY
1:500@A1	OCT 20	CG
1:1,000@A3		
JOB NO.	DRAWING NO.	REVISION
2701	103	B

W.M. GRAHAM ASSOCIATES
CHARTERED ARCHITECTS
 1 Peach Street,
 Wokingham,
 Berkshire,
 RG40 1XJ.
 Tel: 0118 9770464
 Fax: 0118 9770482
 wmg_architects@btconnect.com